


APPENDIX A

Figures

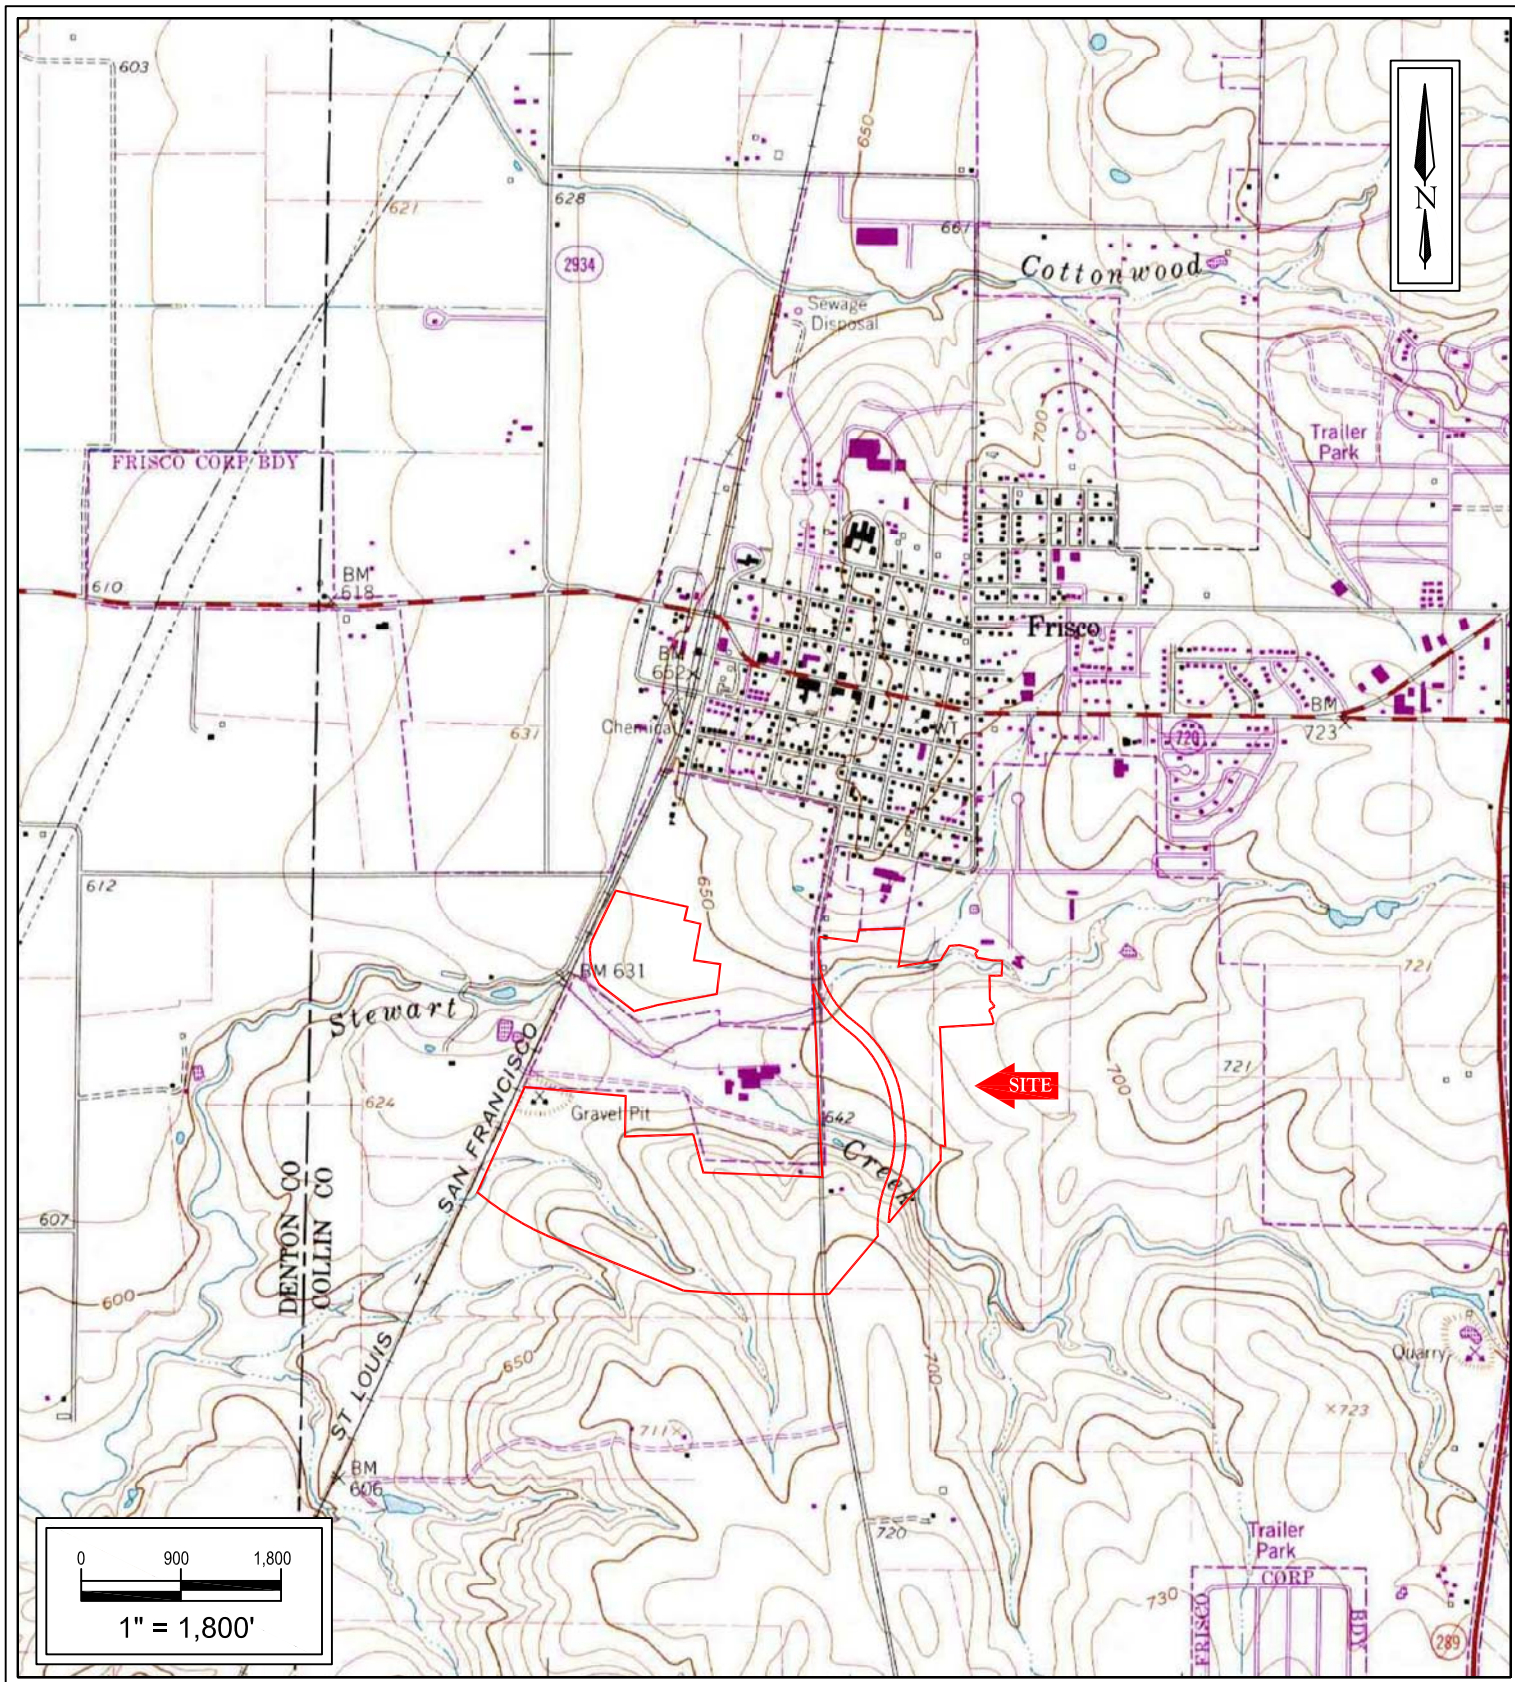

Environmental Site Assessment

J Parcel

Near Intersection of Egan Dr. & 5th St.
Frisco, Collin County, Texas

SWG Project No. 0112079E

Southwest
GEOSCIENCE

Figure 1
Topographic Map
Frisco, TX Quadrangle
1981
Contour Interval = 10 Feet




Environmental Site Assessment
J Parcel
Near Intersection of Eagan Dr. & 5th St.
Frisco, Collin County, Texas

SWG Project No. 0112079E

Southwest
GEOSCIENCE

Figure 2
Site Vicinity
Map

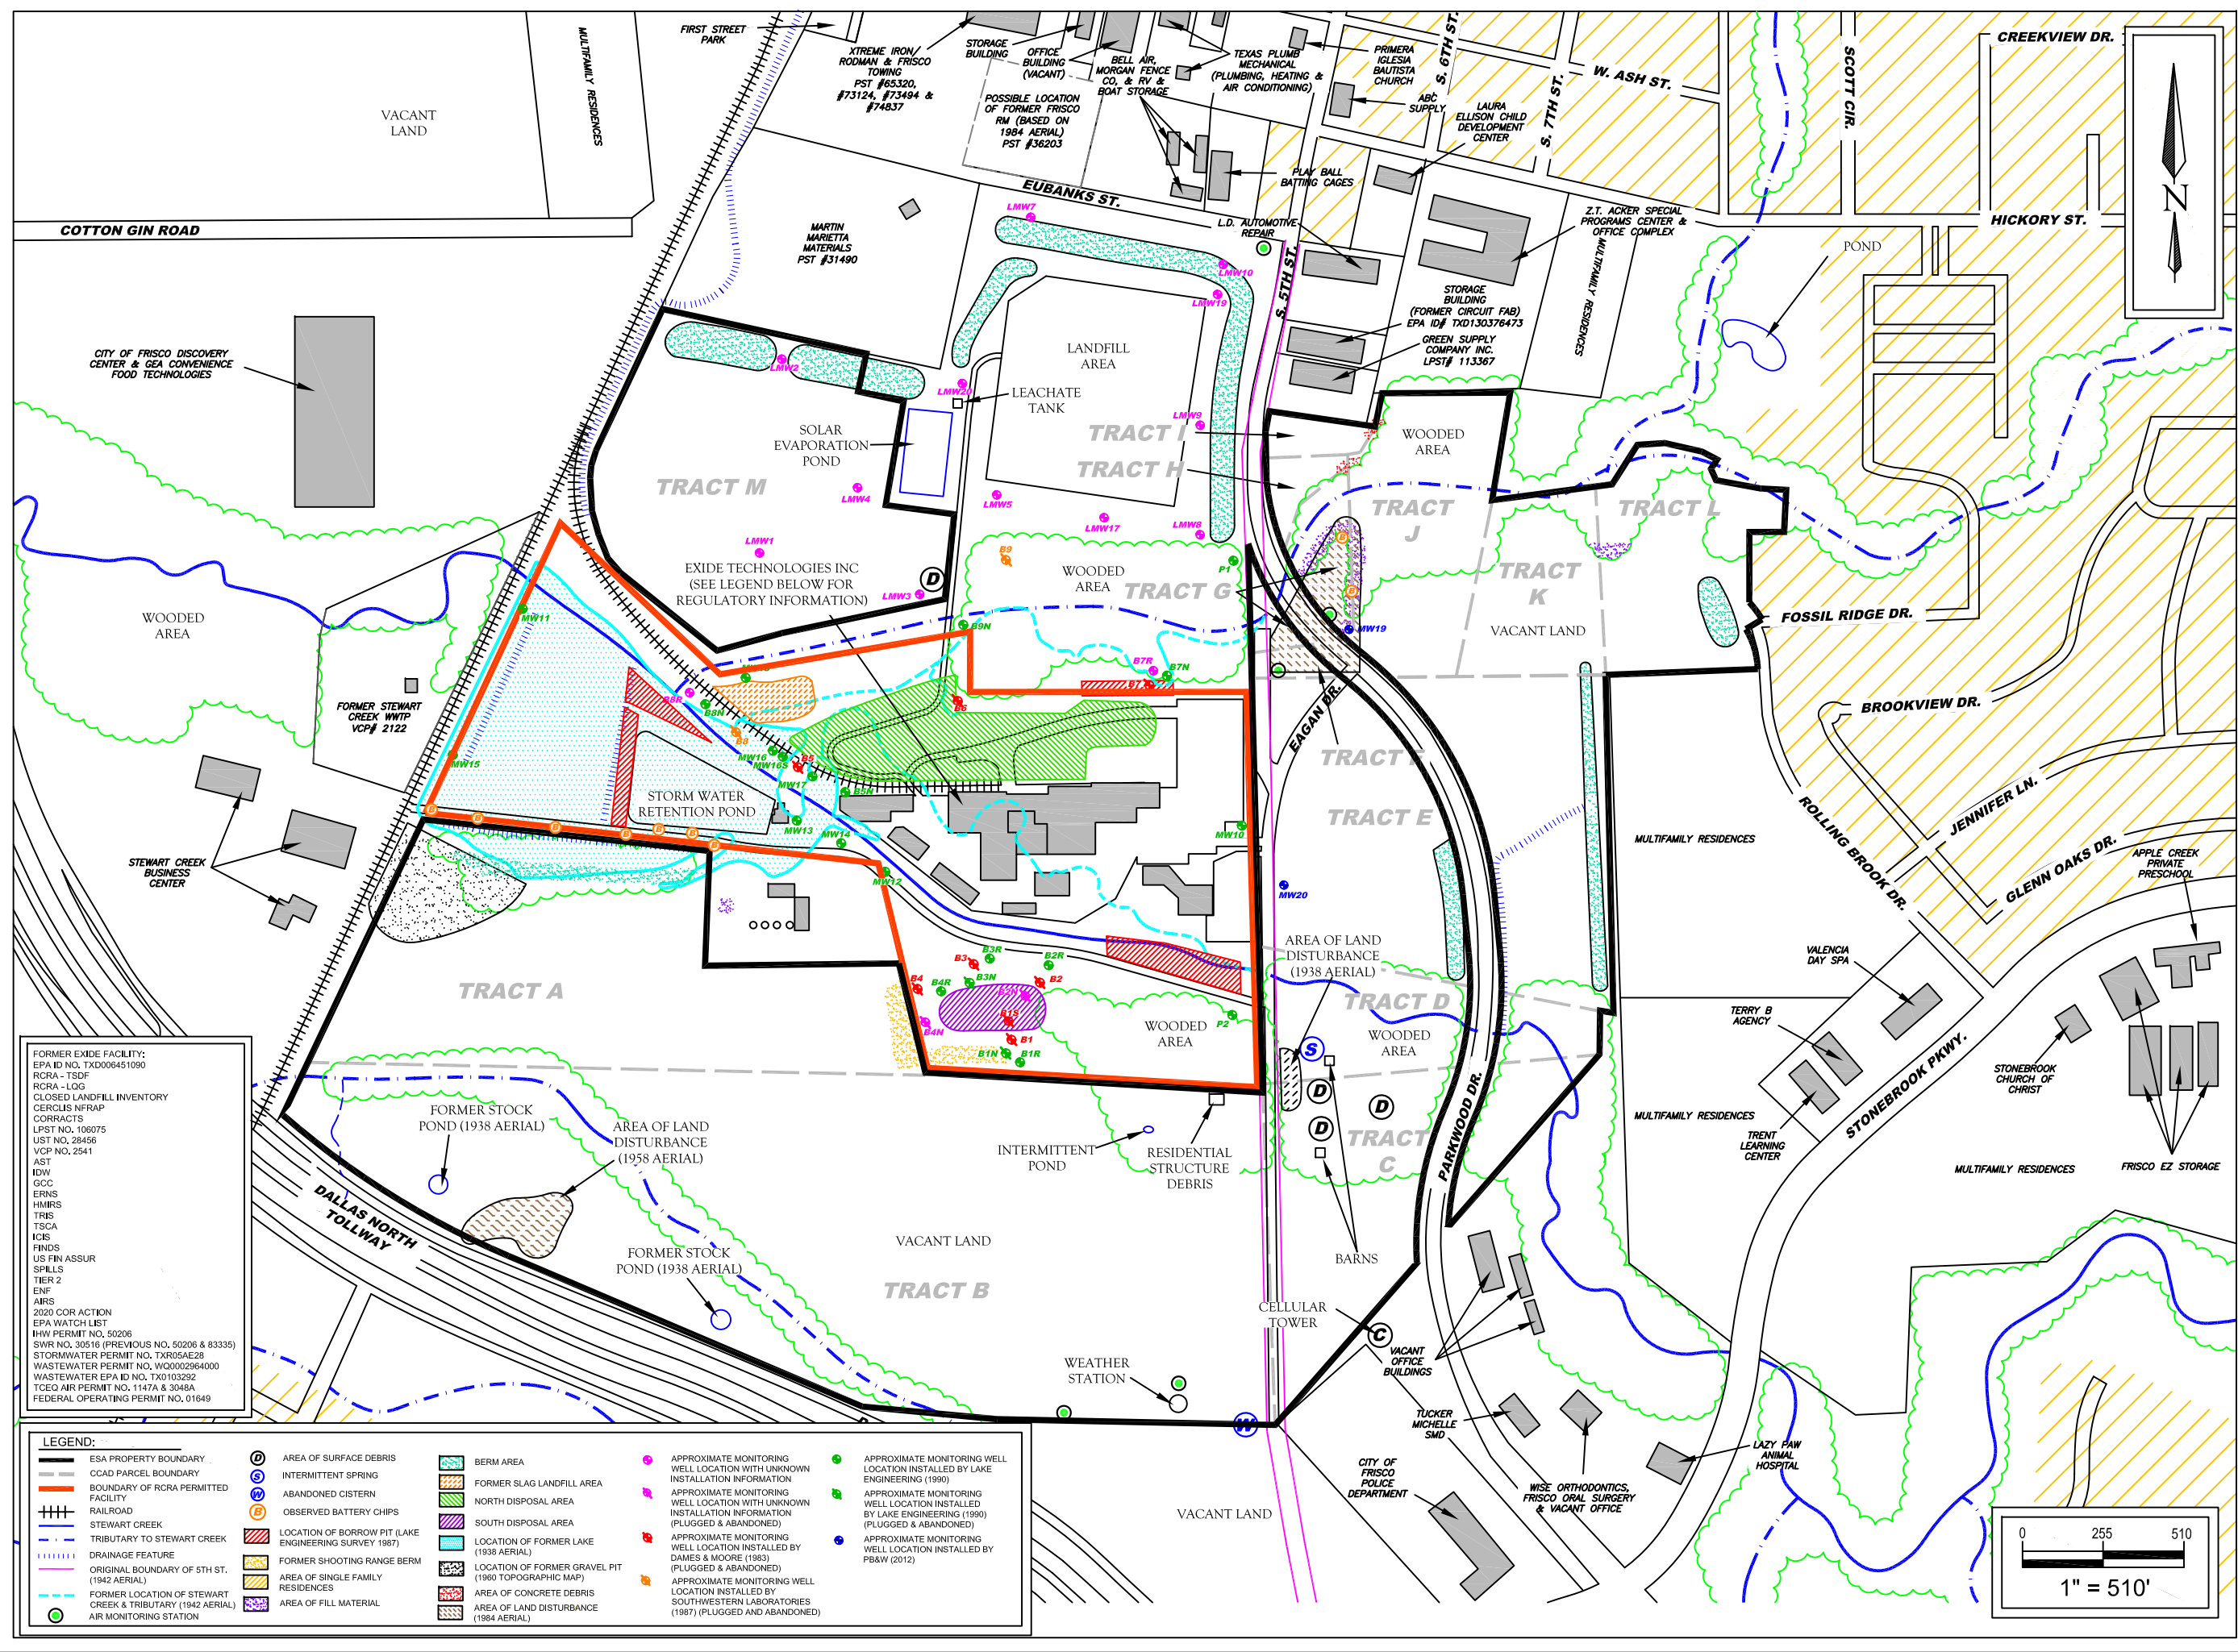


FORMER EXIDE FACILITY:
EPA ID NO. TXD006451090
RCRA - TSD
RCRA - LOG
CLOSED LANDFILL INVENTORY
CERCLIS NFRAP
CORRECTS
LPST NO. 106075
UST NO. 28456
VOP NO. 2541
AST
IDW
GCC
ERMS
HMIRS
TRIS
TSCA
ICIS
FINDS
US FIN ASSUR
SPILLS
TIER 2
ENF
AIRS
2020 COR ACTION
EPA WATCH LIST
IHW PERMIT NO. 50206
SWR NO. 30516 (PREVIOUS NO. 50206 & 83335)
STORMWATER PERMIT NO. TXR05AE28
WASTEWATER PERMIT NO. W00002964000
WASTEWATER EPA ID NO. TX0103292
TCEO AIR PERMIT NO. 1147A & 3048A
FEDERAL OPERATING PERMIT NO. 01649

- LEGEND:**
- | | | | | | | | |
|---|--|---|---|---|--|---|--|
| — | ESA PROPERTY BOUNDARY | ⊙ | AREA OF SURFACE DEBRIS | ■ | BERM AREA | ● | APPROXIMATE MONITORING WELL LOCATION WITH UNKNOWN INSTALLATION INFORMATION |
| — | CCAD PARCEL BOUNDARY | ⊙ | INTERMITTENT SPRING | ■ | FORMER SLAG LANDFILL AREA | ● | APPROXIMATE MONITORING WELL LOCATION WITH UNKNOWN INSTALLATION INFORMATION (PLUGGED & ABANDONED) |
| — | BOUNDARY OF RCRA PERMITTED FACILITY | ⊙ | ABANDONED CISTERN | ■ | NORTH DISPOSAL AREA | ● | APPROXIMATE MONITORING WELL LOCATION INSTALLED BY DAMES & MOORE (1983) (PLUGGED & ABANDONED) |
| — | RAILROAD | ⊙ | OBSERVED BATTERY CHIPS | ■ | SOUTH DISPOSAL AREA | ● | APPROXIMATE MONITORING WELL LOCATION INSTALLED BY SOUTHWESTERN LABORATORIES (1987) (PLUGGED AND ABANDONED) |
| — | STEWART CREEK | ⊙ | LOCATION OF BORROW PIT (LAKE ENGINEERING SURVEY 1987) | ■ | LOCATION OF FORMER LAKE (1938 AERIAL) | ● | |
| — | TRIBUTARY TO STEWART CREEK | ⊙ | FORMER SHOOTING RANGE BERM | ■ | LOCATION OF FORMER GRAVEL PIT (1960 TOPOGRAPHIC MAP) | ● | |
| — | DRAINAGE FEATURE | ⊙ | AREA OF SINGLE FAMILY RESIDENCES | ■ | AREA OF CONCRETE DEBRIS | ● | |
| — | ORIGINAL BOUNDARY OF 5TH ST. (1942 AERIAL) | ⊙ | AREA OF FILL MATERIAL | ■ | AREA OF LAND DISTURBANCE (1984 AERIAL) | ● | |
| — | FORMER LOCATION OF STEWART CREEK & TRIBUTARY (1942 AERIAL) | ⊙ | | ■ | | ● | |
| — | AIR MONITORING STATION | ⊙ | | ■ | | ● | |

Environmental Site Assessment
J Parcel
Near Intersection of Eagan Dr.
& 5th St.
SW/G Project No.
0112079E

Southwest
GEOSCIENCE

Figure 3
Site Plan

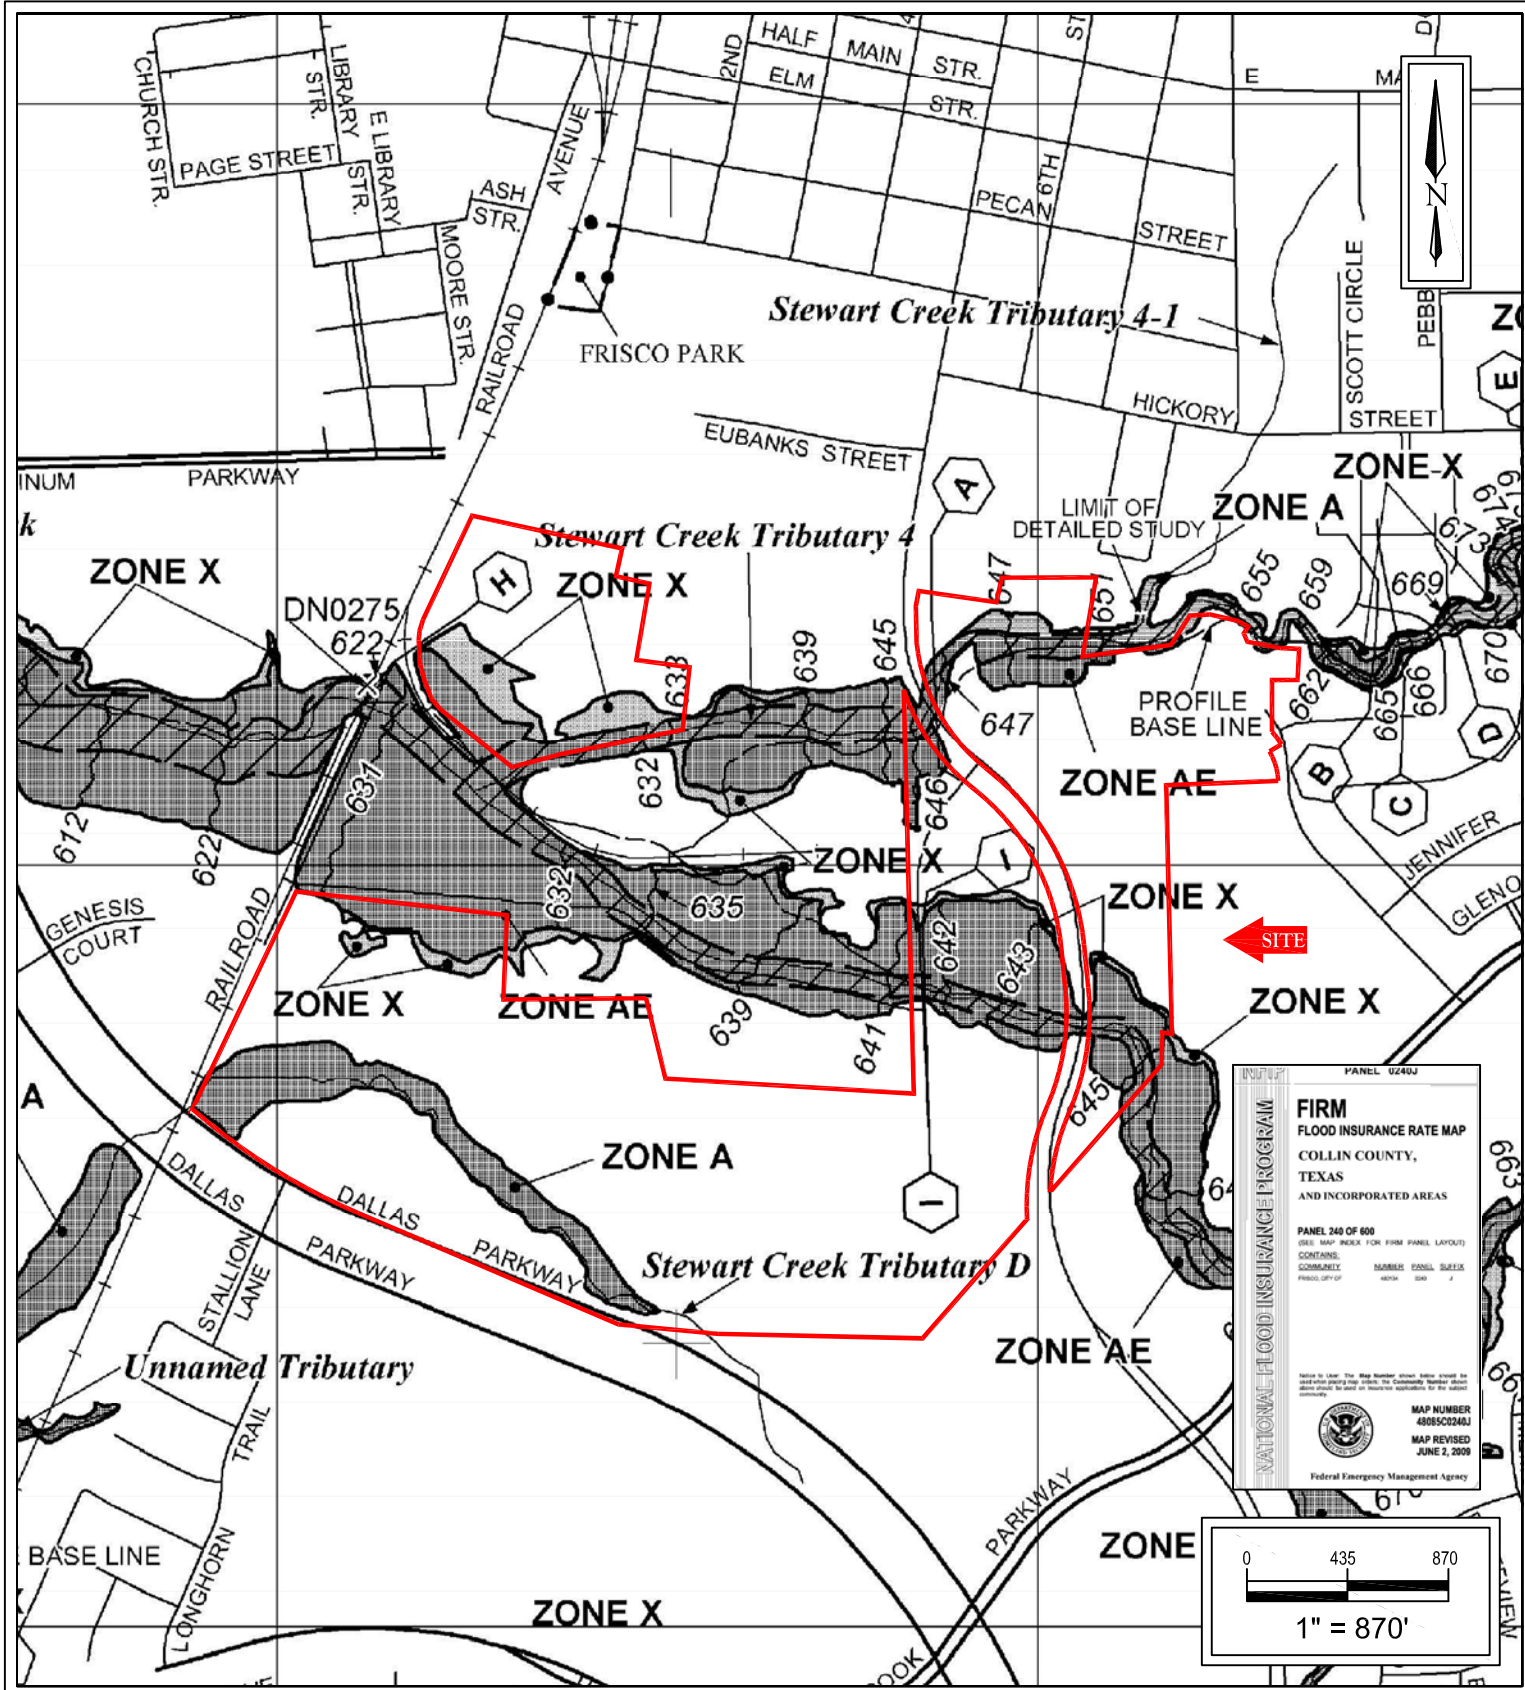

Environmental Site Assessment
J Parcel
Near Intersection of Eagan Dr. & 5th St.
Frisco, Collin County, Texas

SWG Project No. 0112079E

Southwest
GEOSCIENCE

Figure 4
FEMA Map